



**BAB V**  
**VISUALISASI RANCANGAN**

**5.1.Pra-Rancangan**

**5.1.1. Tata Ruang – Pembatas Ruang – Bahan 1**

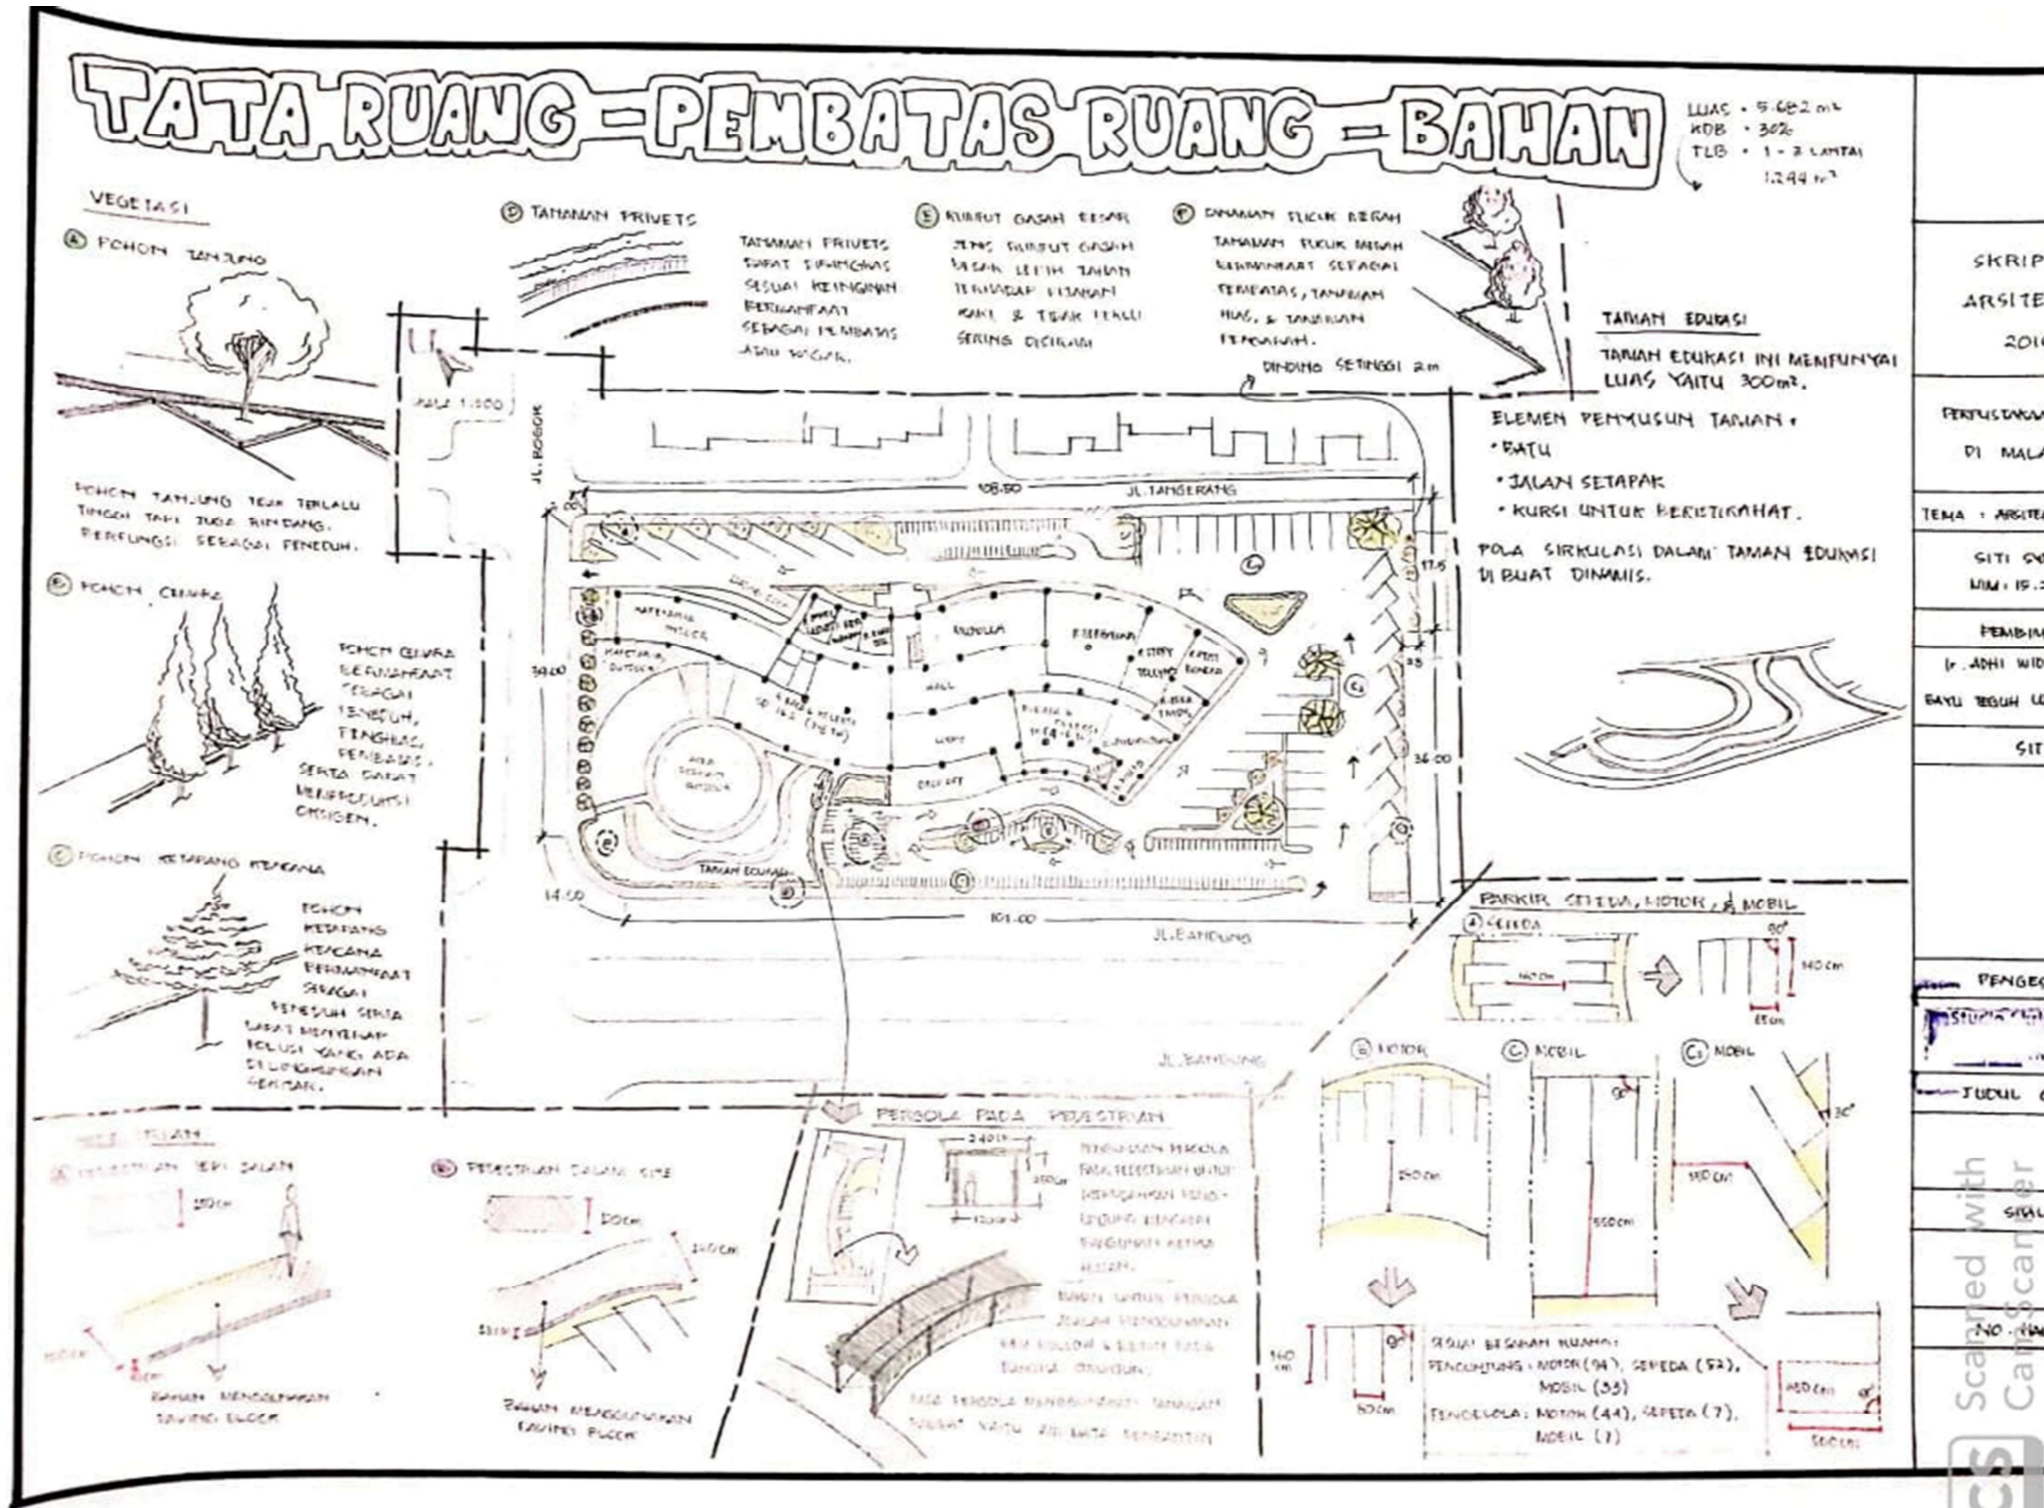




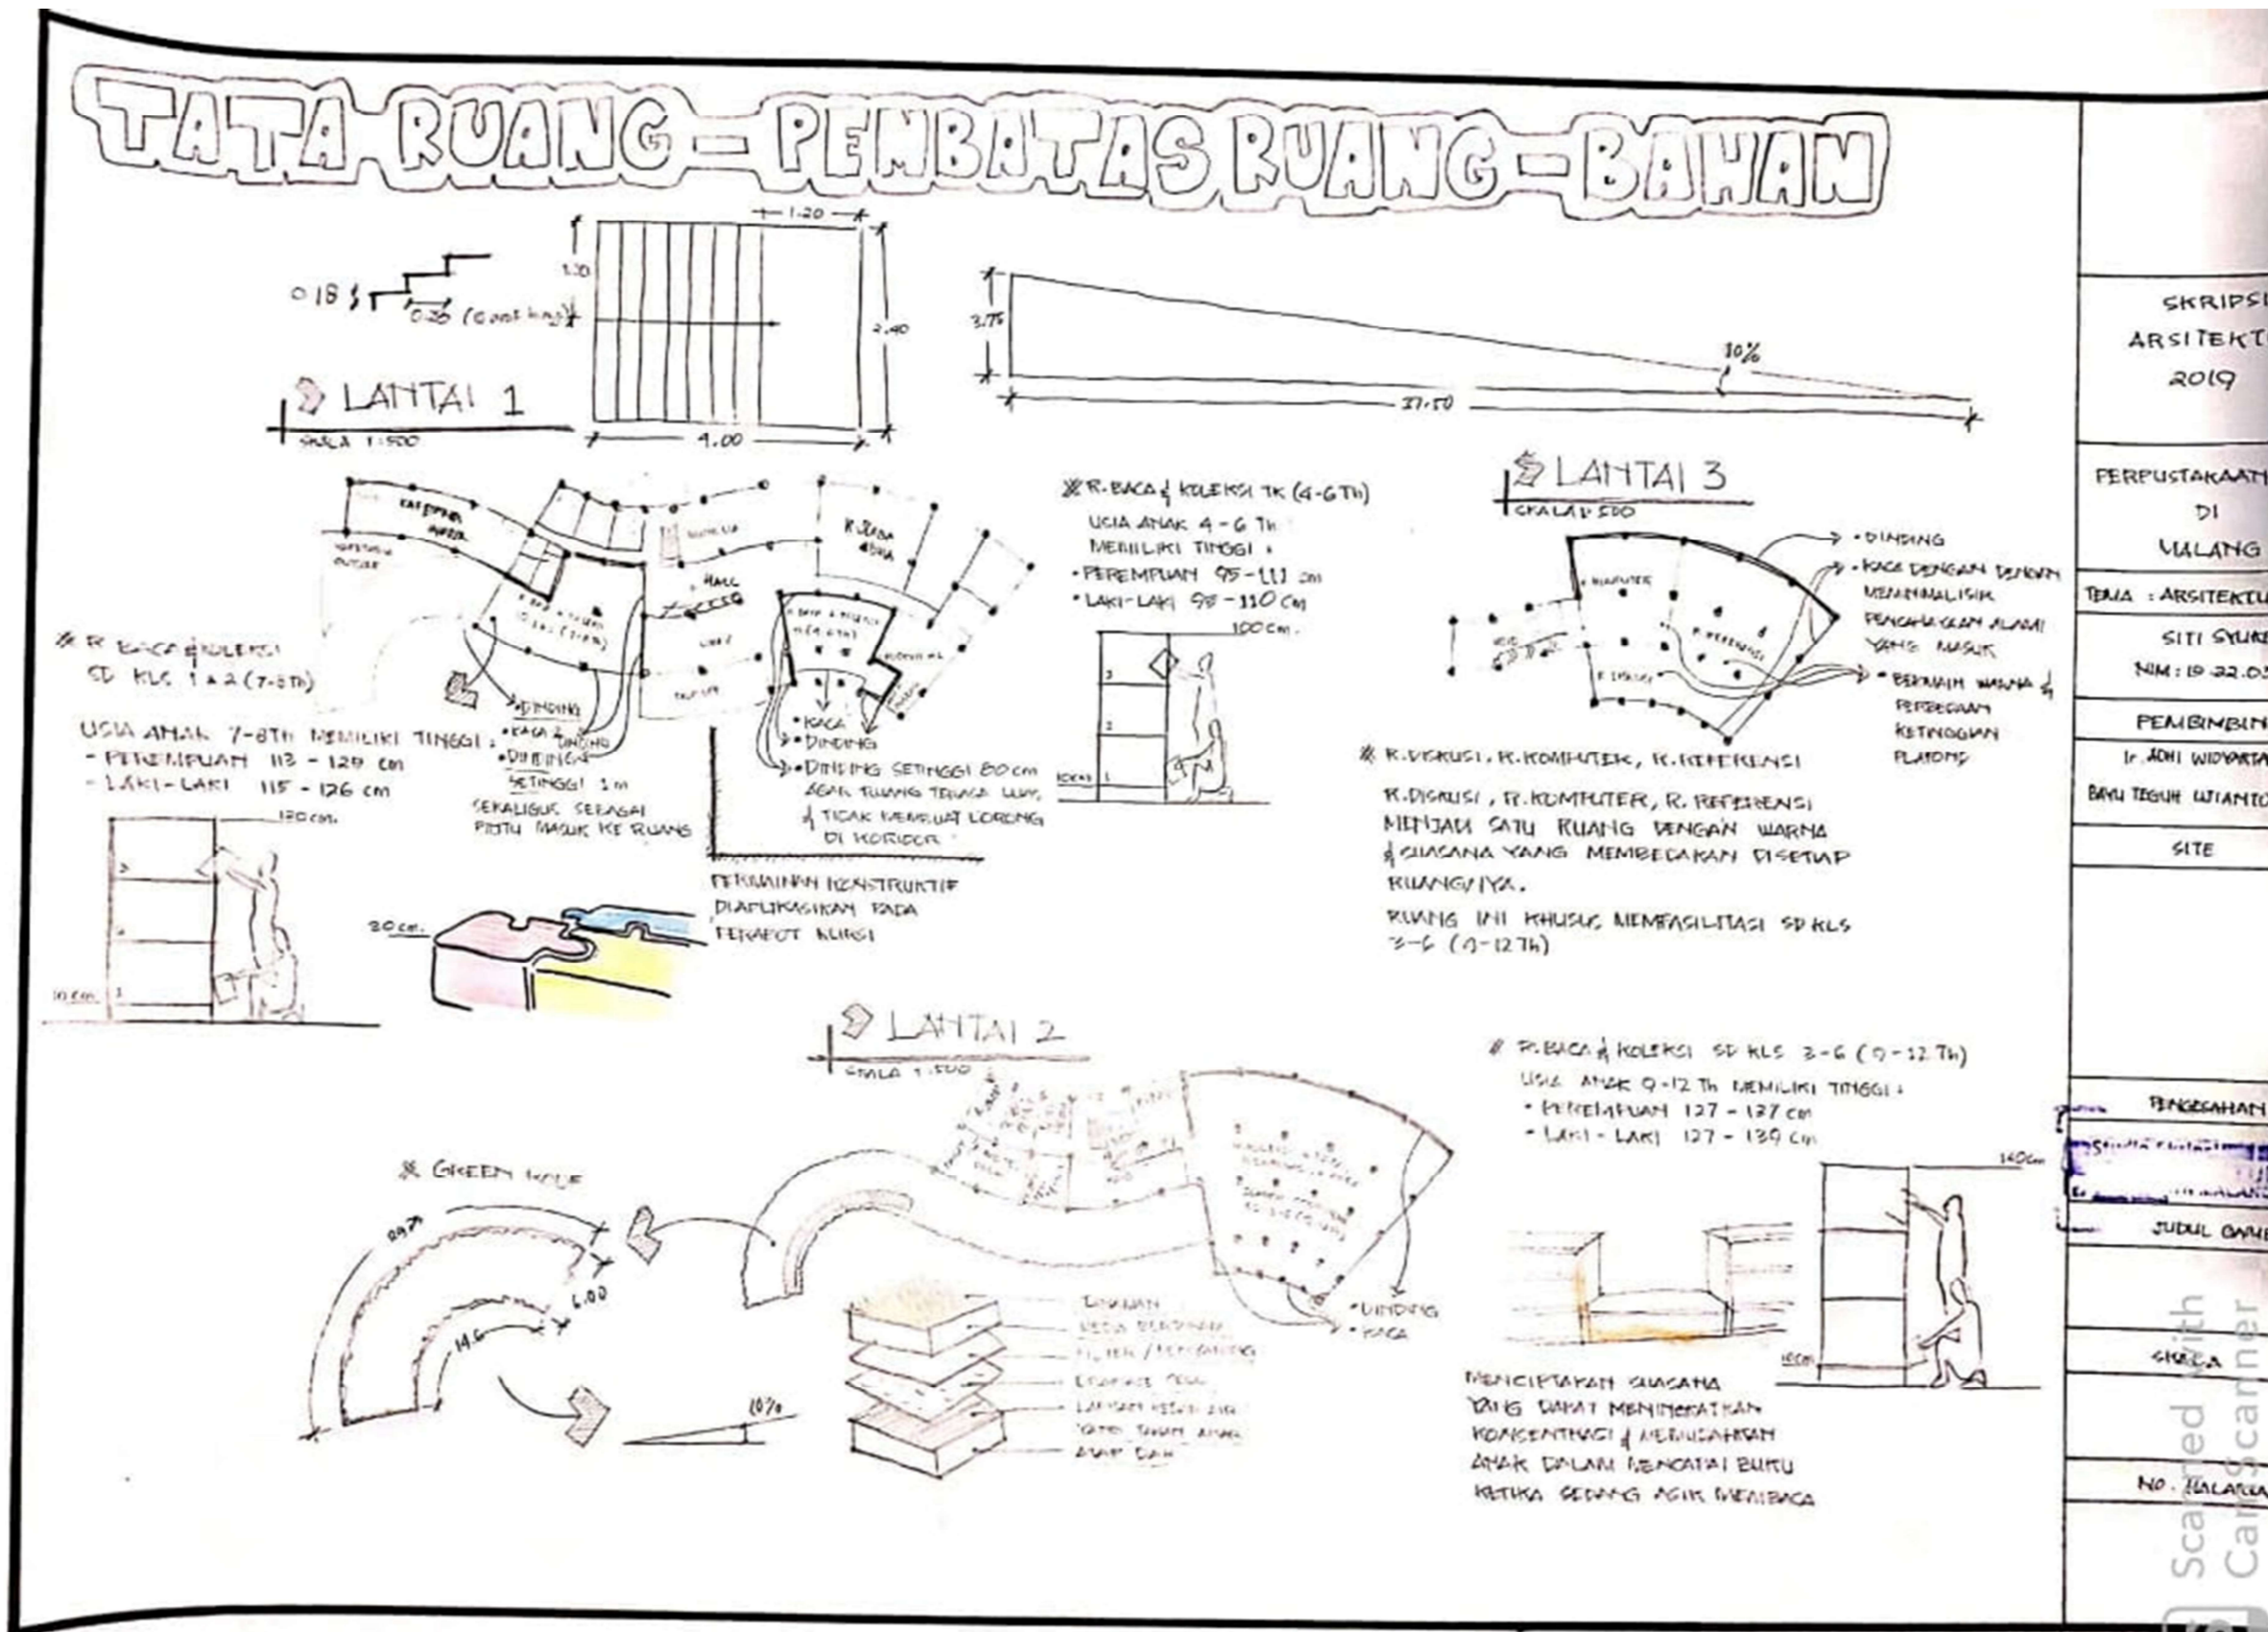



5.1.3. Pemilihan Bahan – Visualisasi Ruang

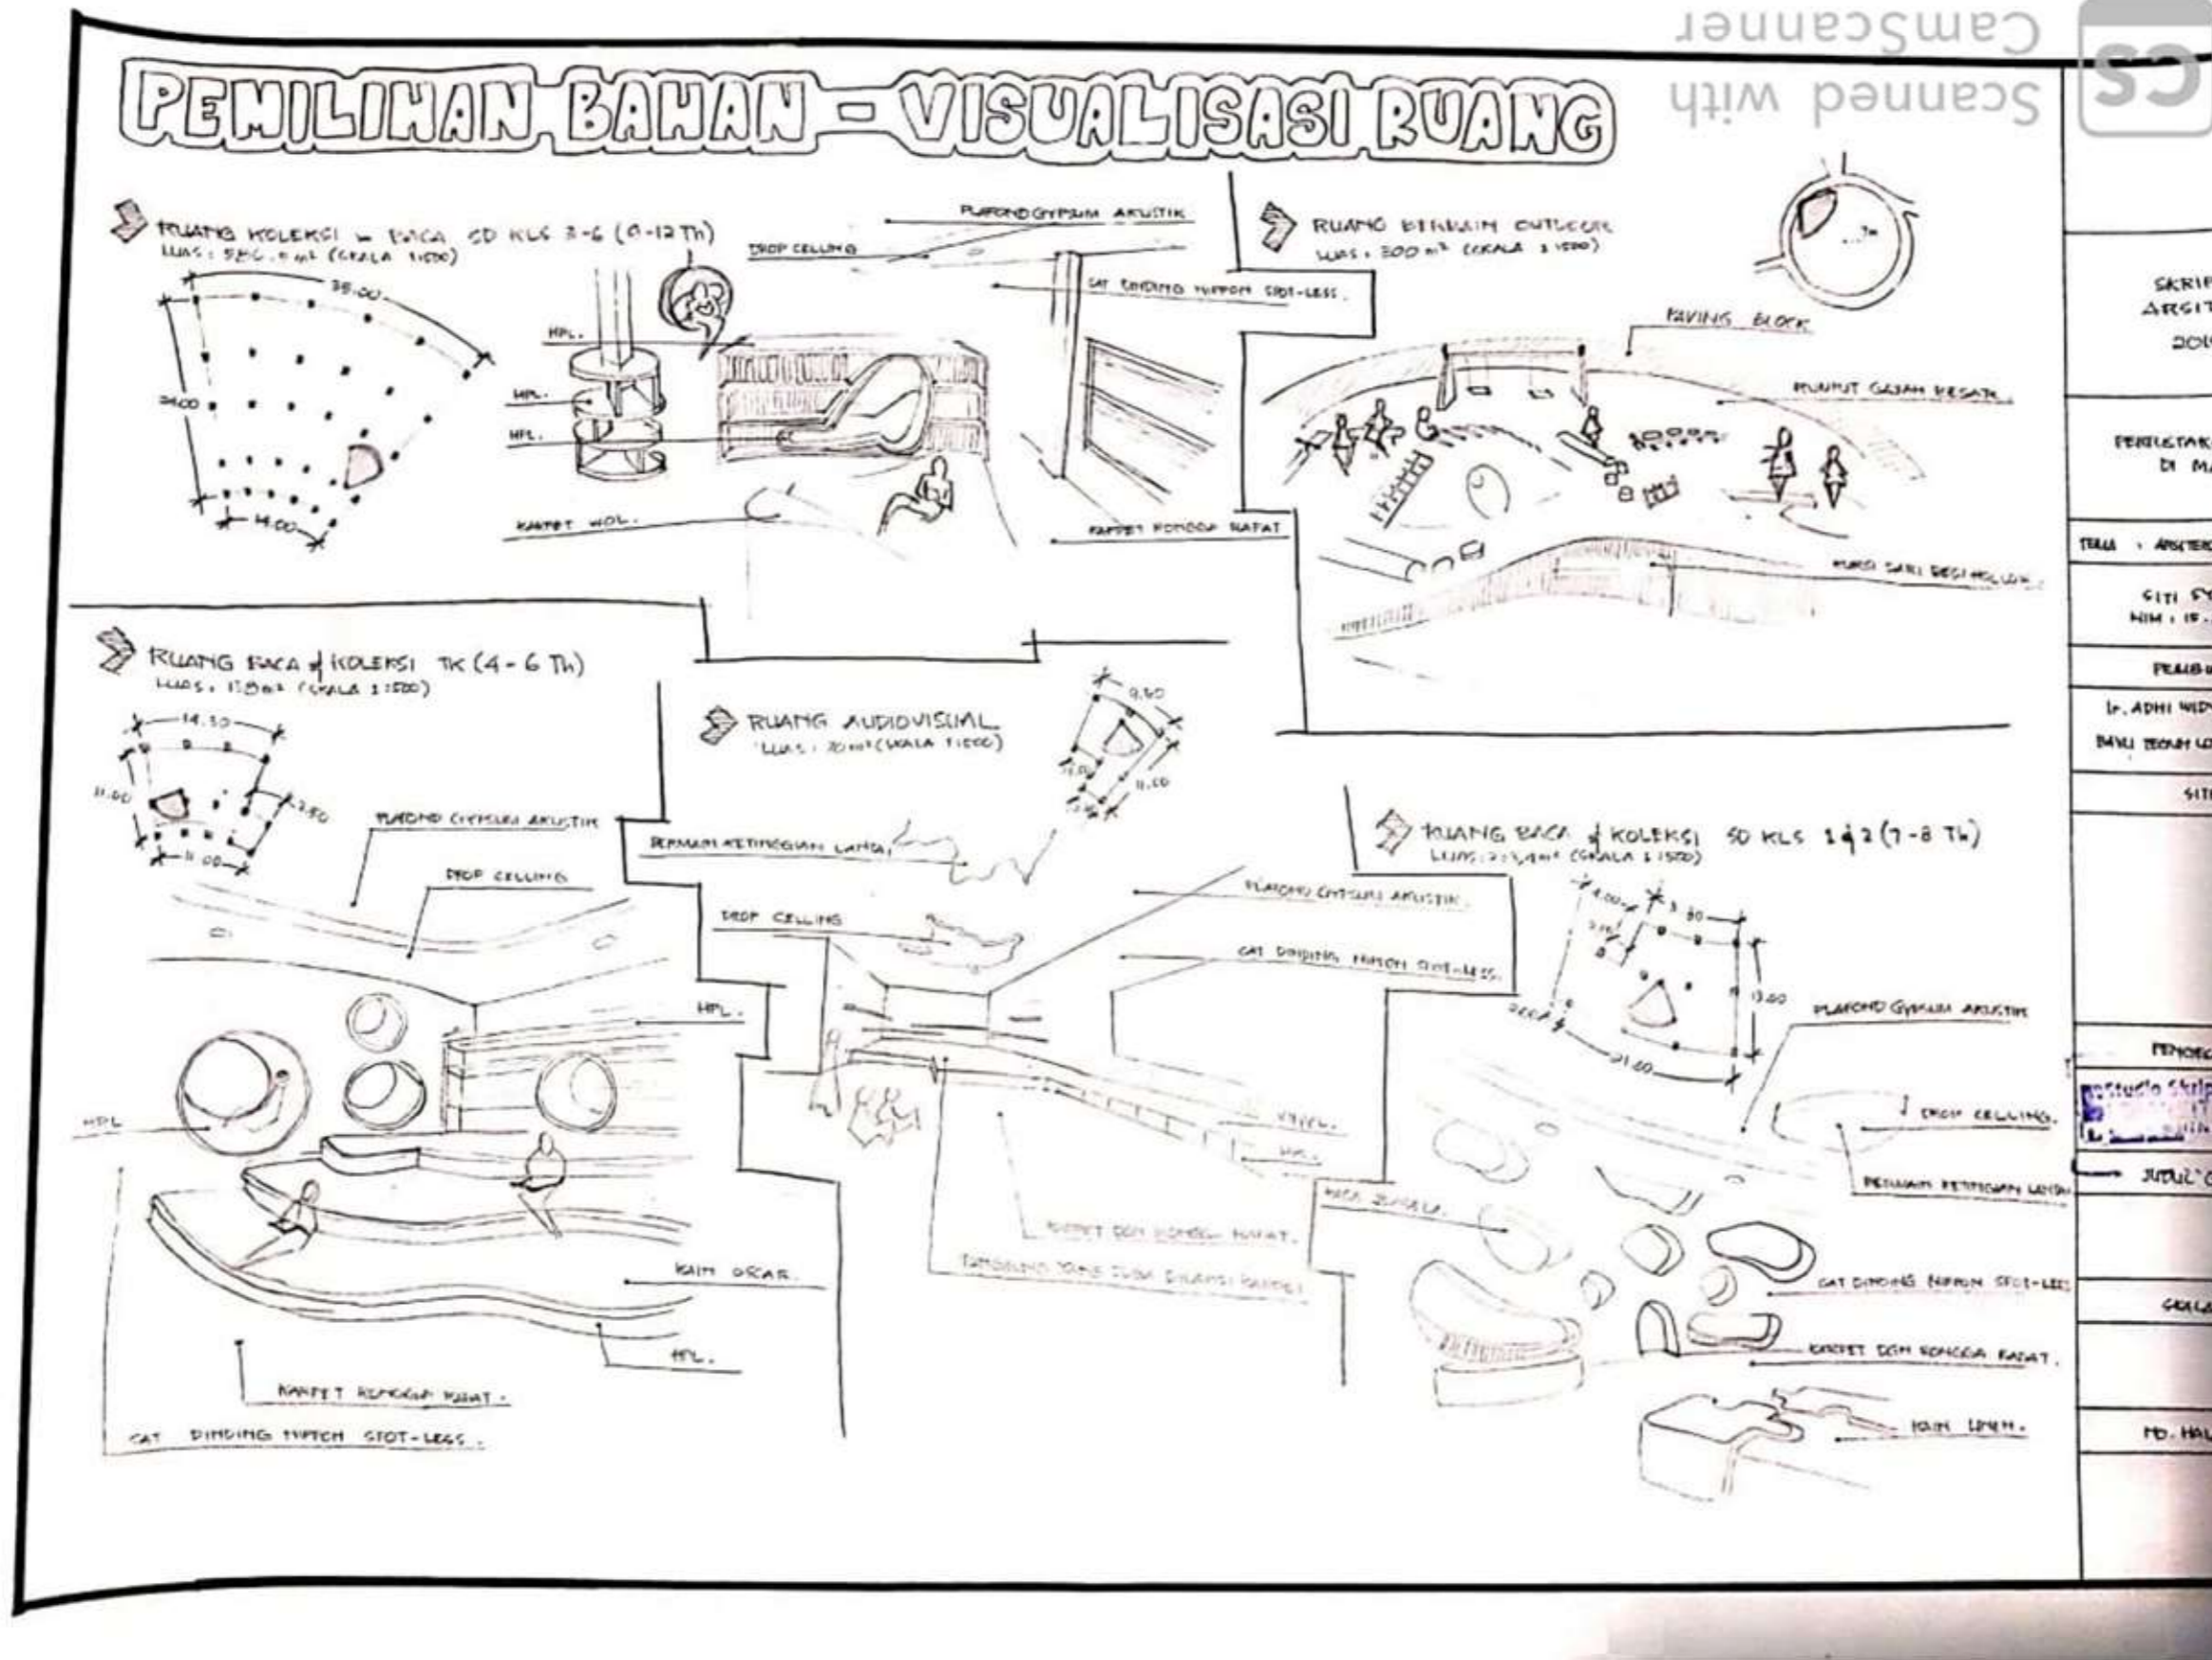


Scanned with CamScanner





SKRIPSI ARSITEK 2019
PERUSTAKAAN DI MALANG
TEMA : ARSITEKTUR
SITI SYUKRI NIM : 19.22
PERABUHAN
Dr. ADHI WIDYAN BIMLI TEGUH UTAMA
SITE
PERNOCAHAN
JUDUL: GA...
SKALA
FD. HALAM

5.1.4. Tampilan Bangunan - Bahan

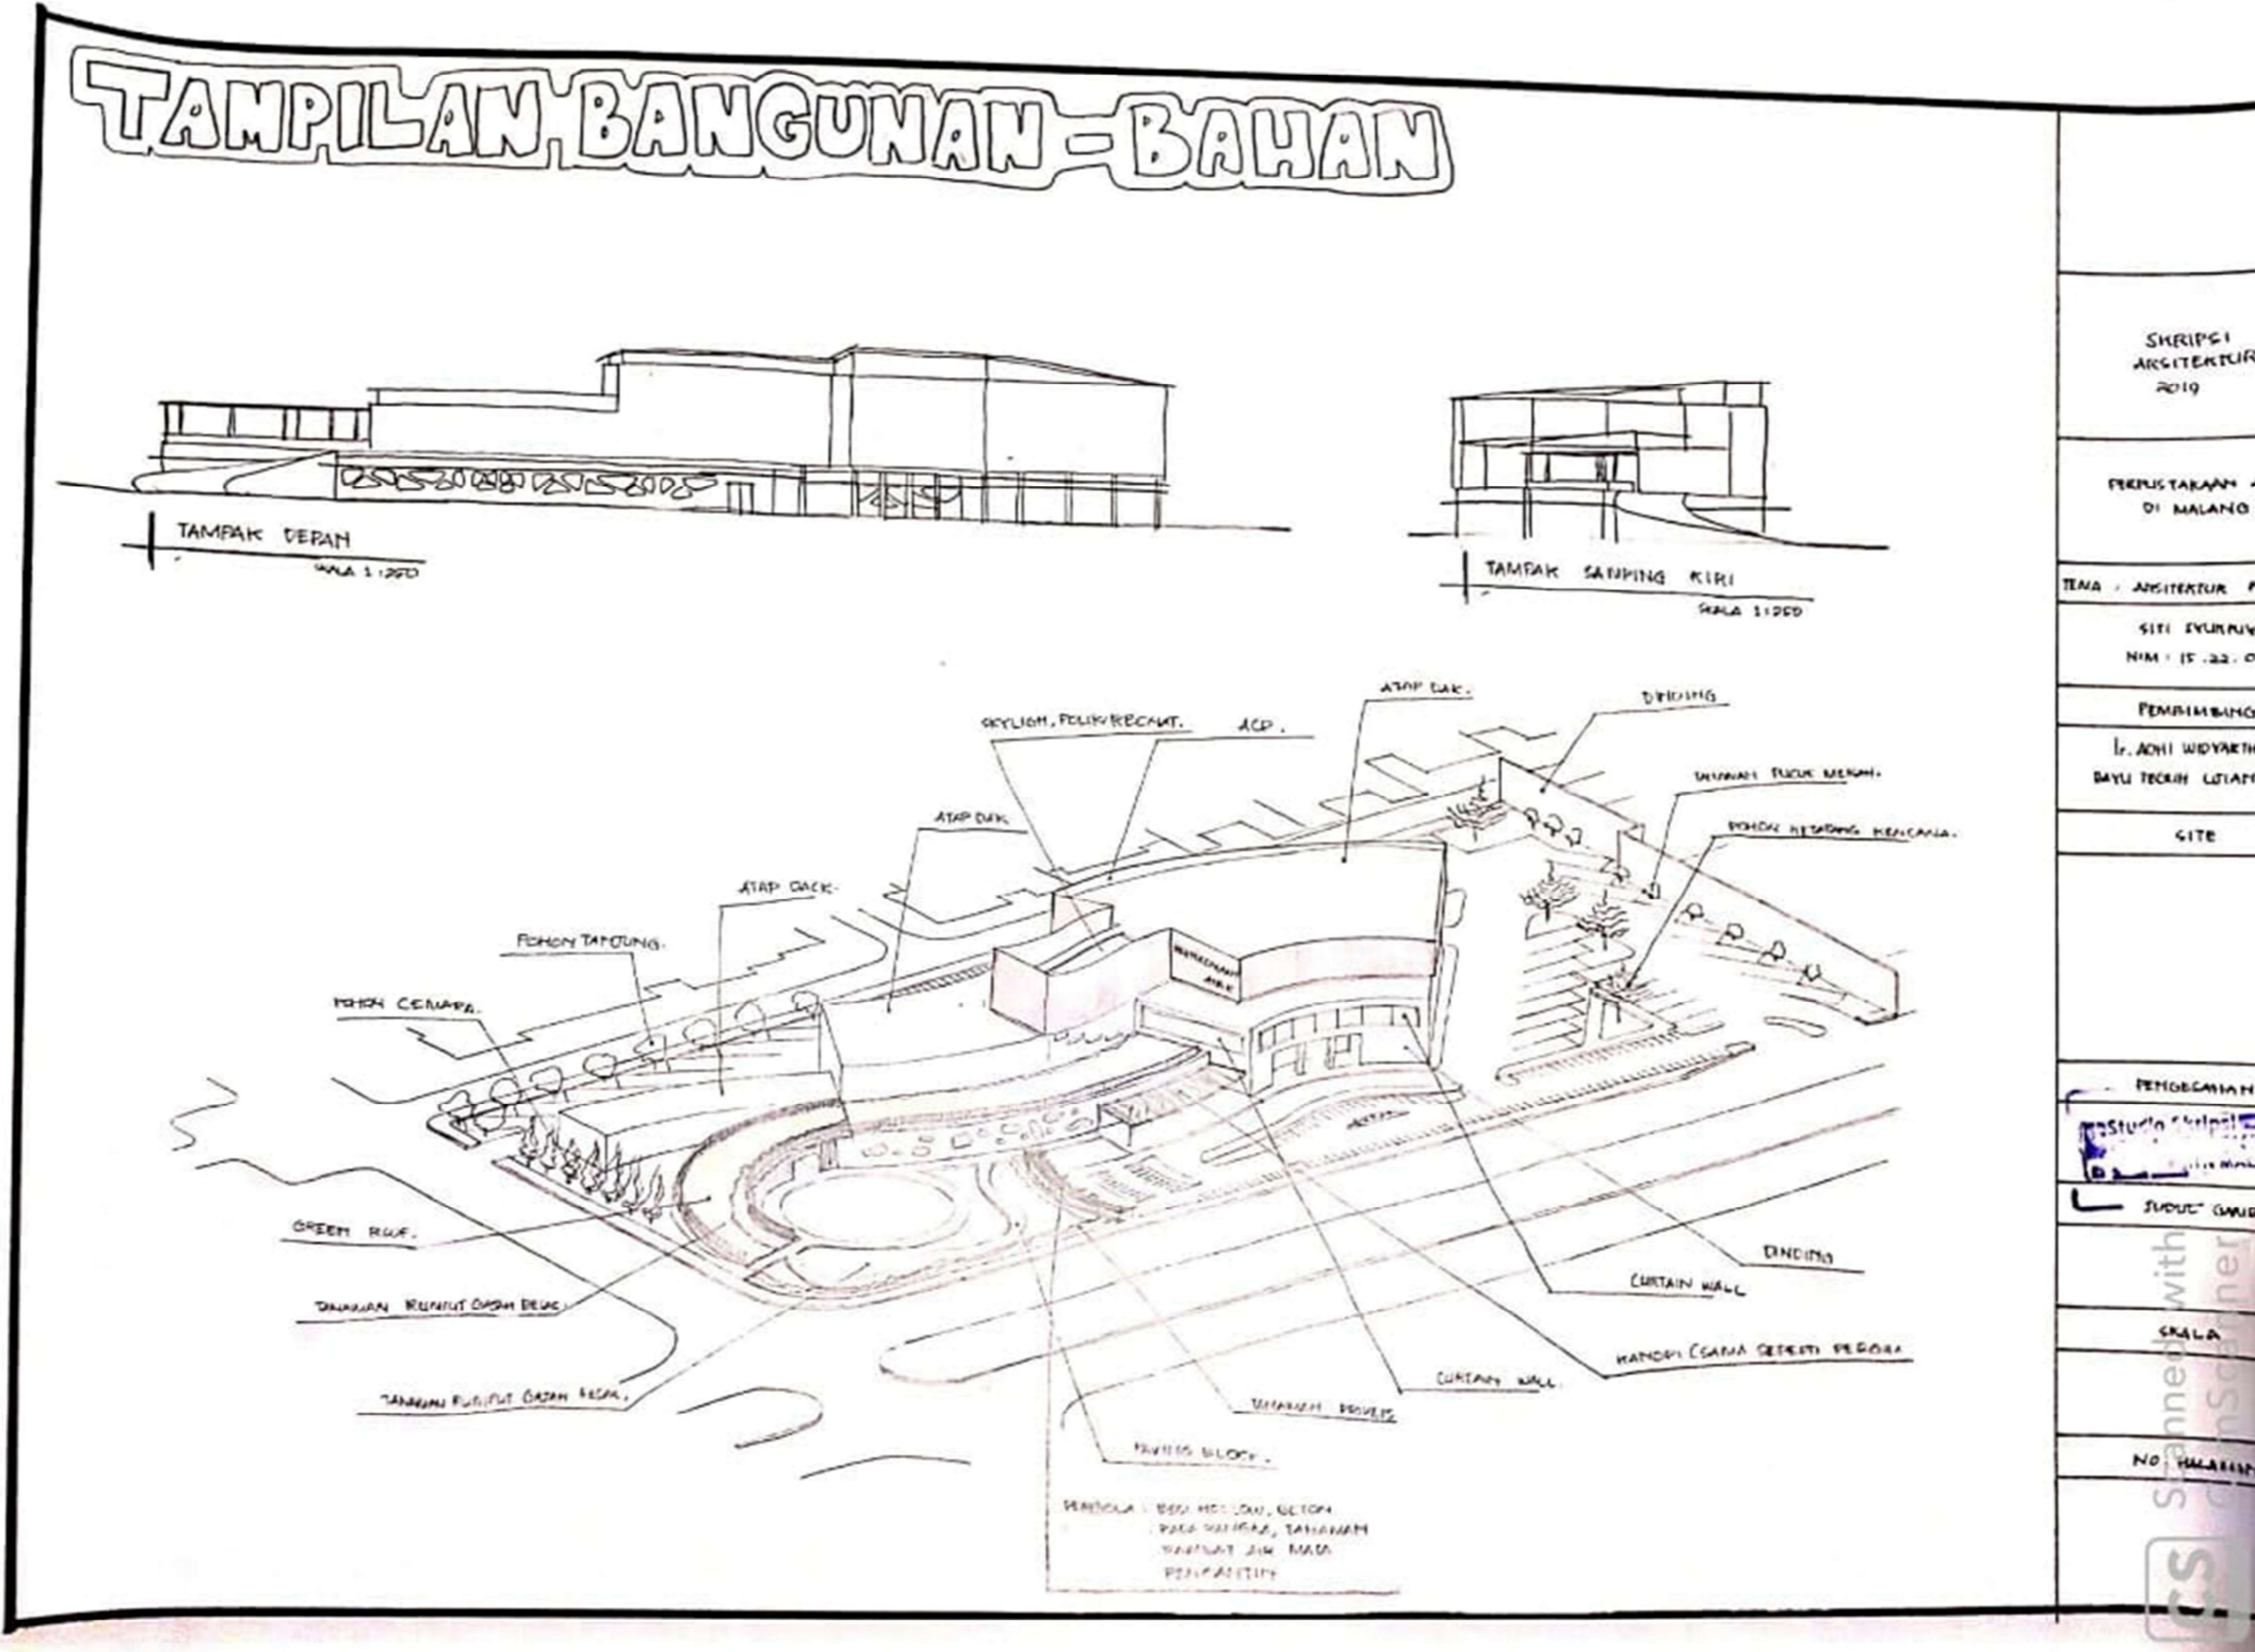




5.1.5. Struktur & Konstruksi serta Utilitas

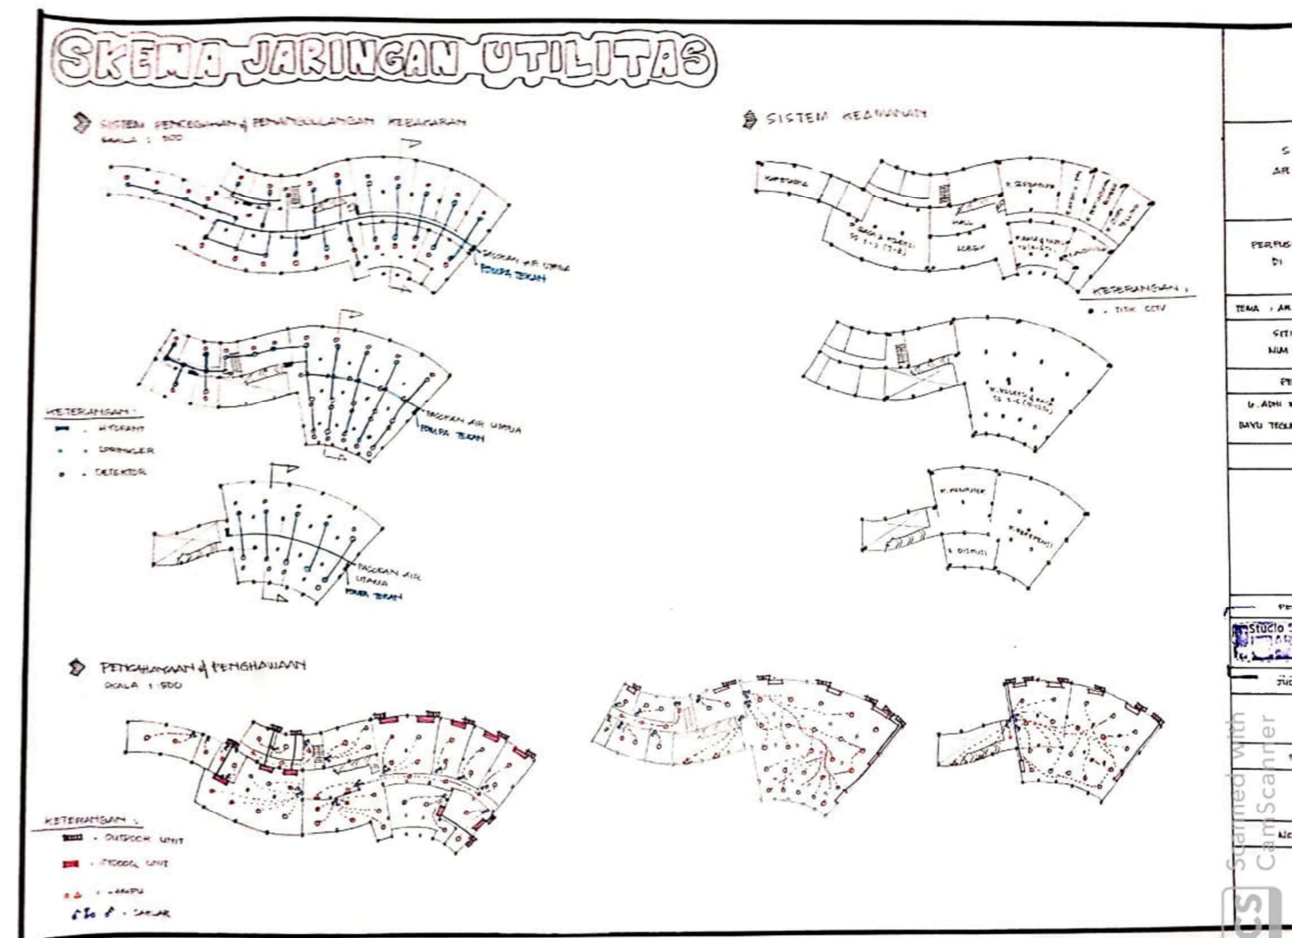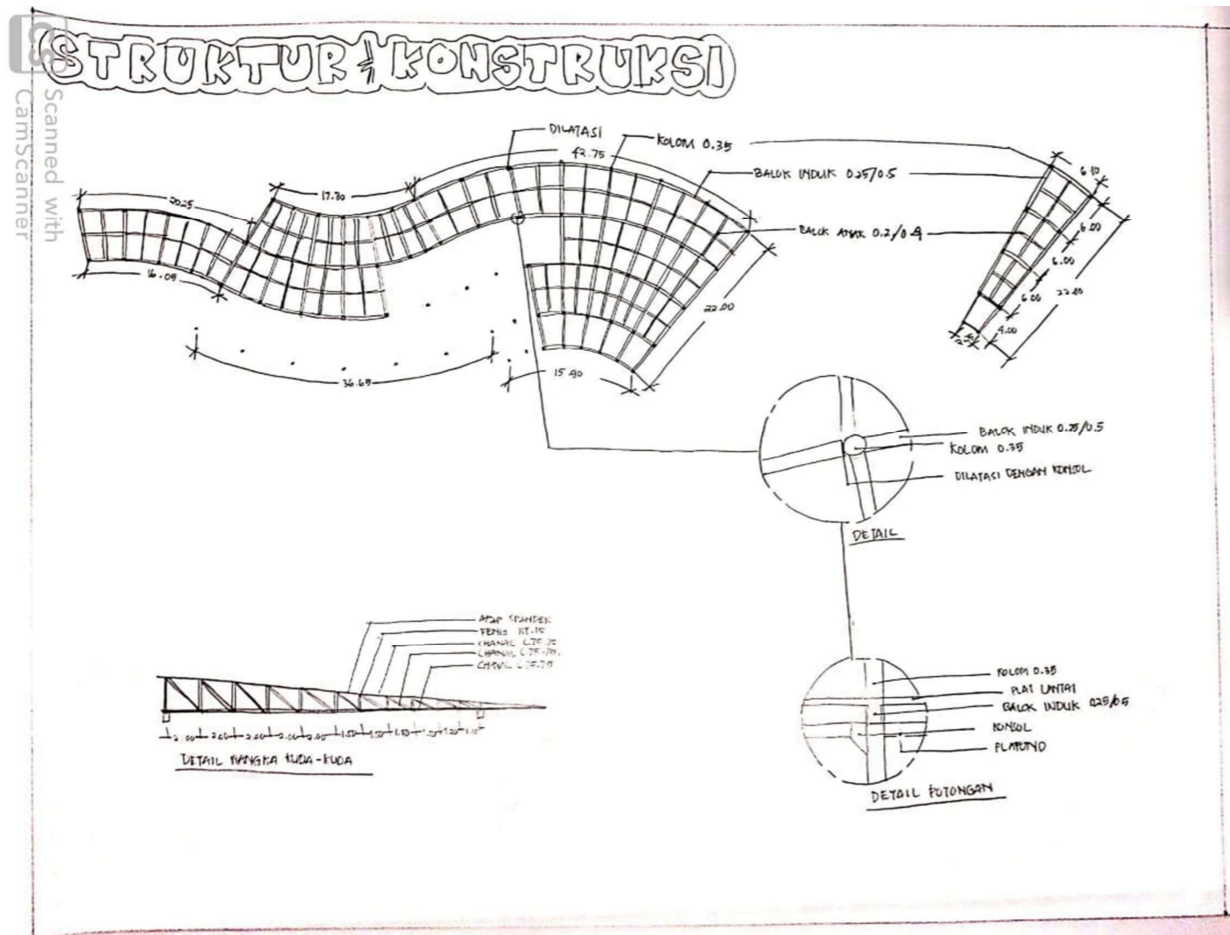


## 5.2. Pengembangan Desain

### 5.2.1. Site Plan

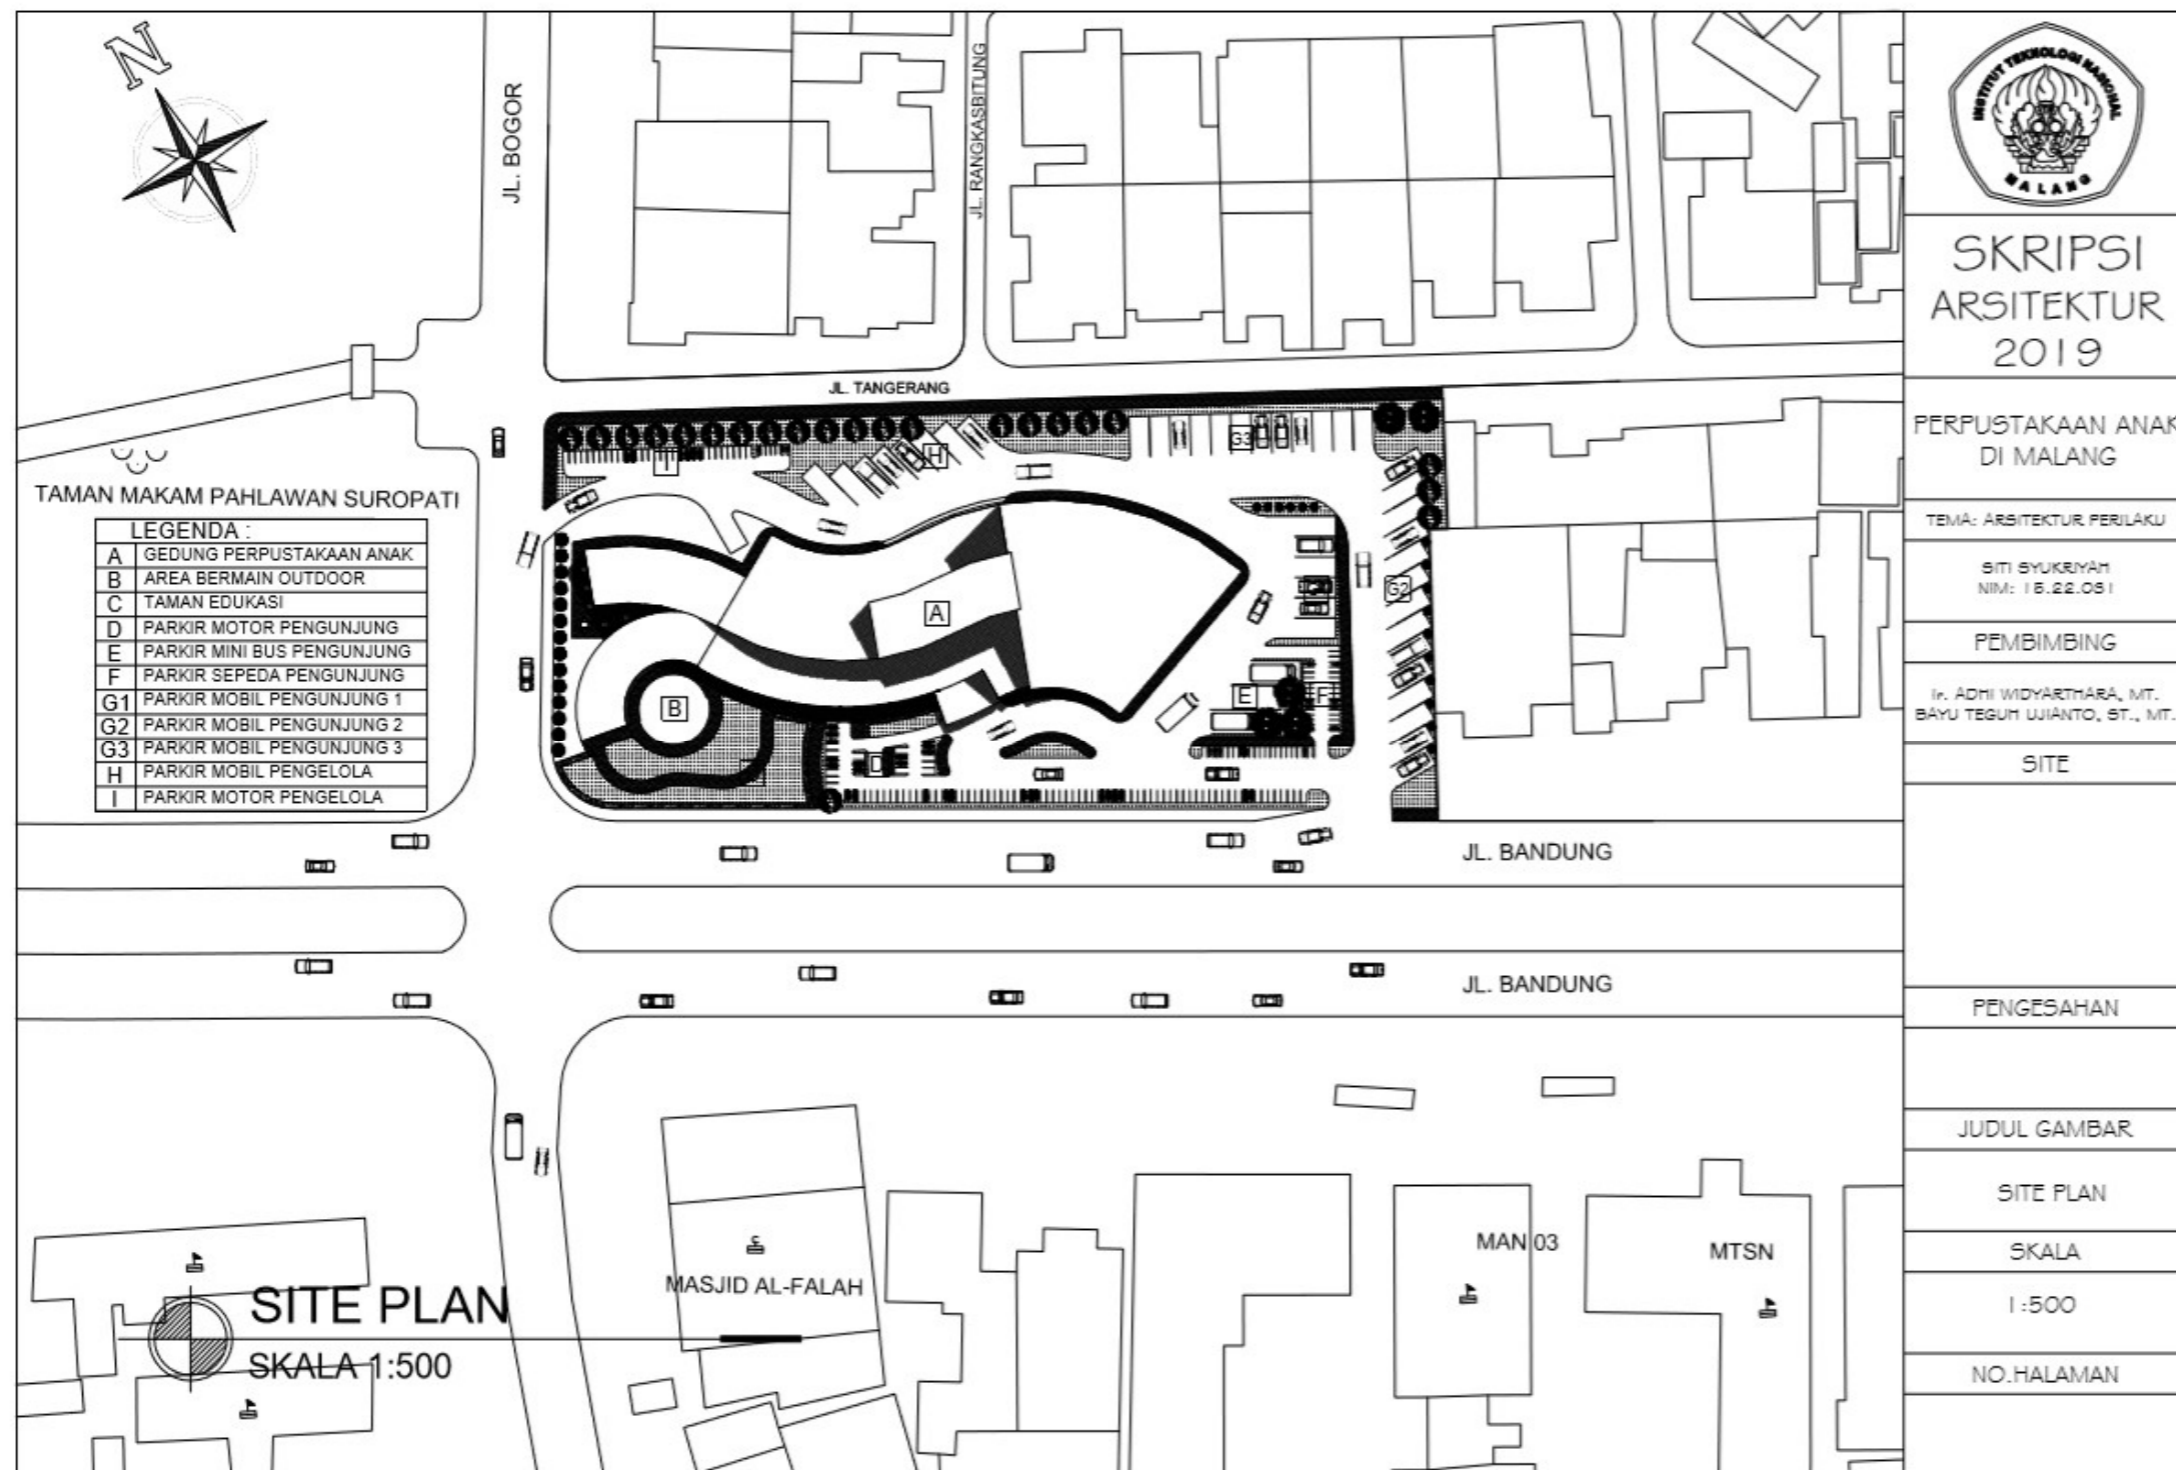


5.2.2. Layout Plan

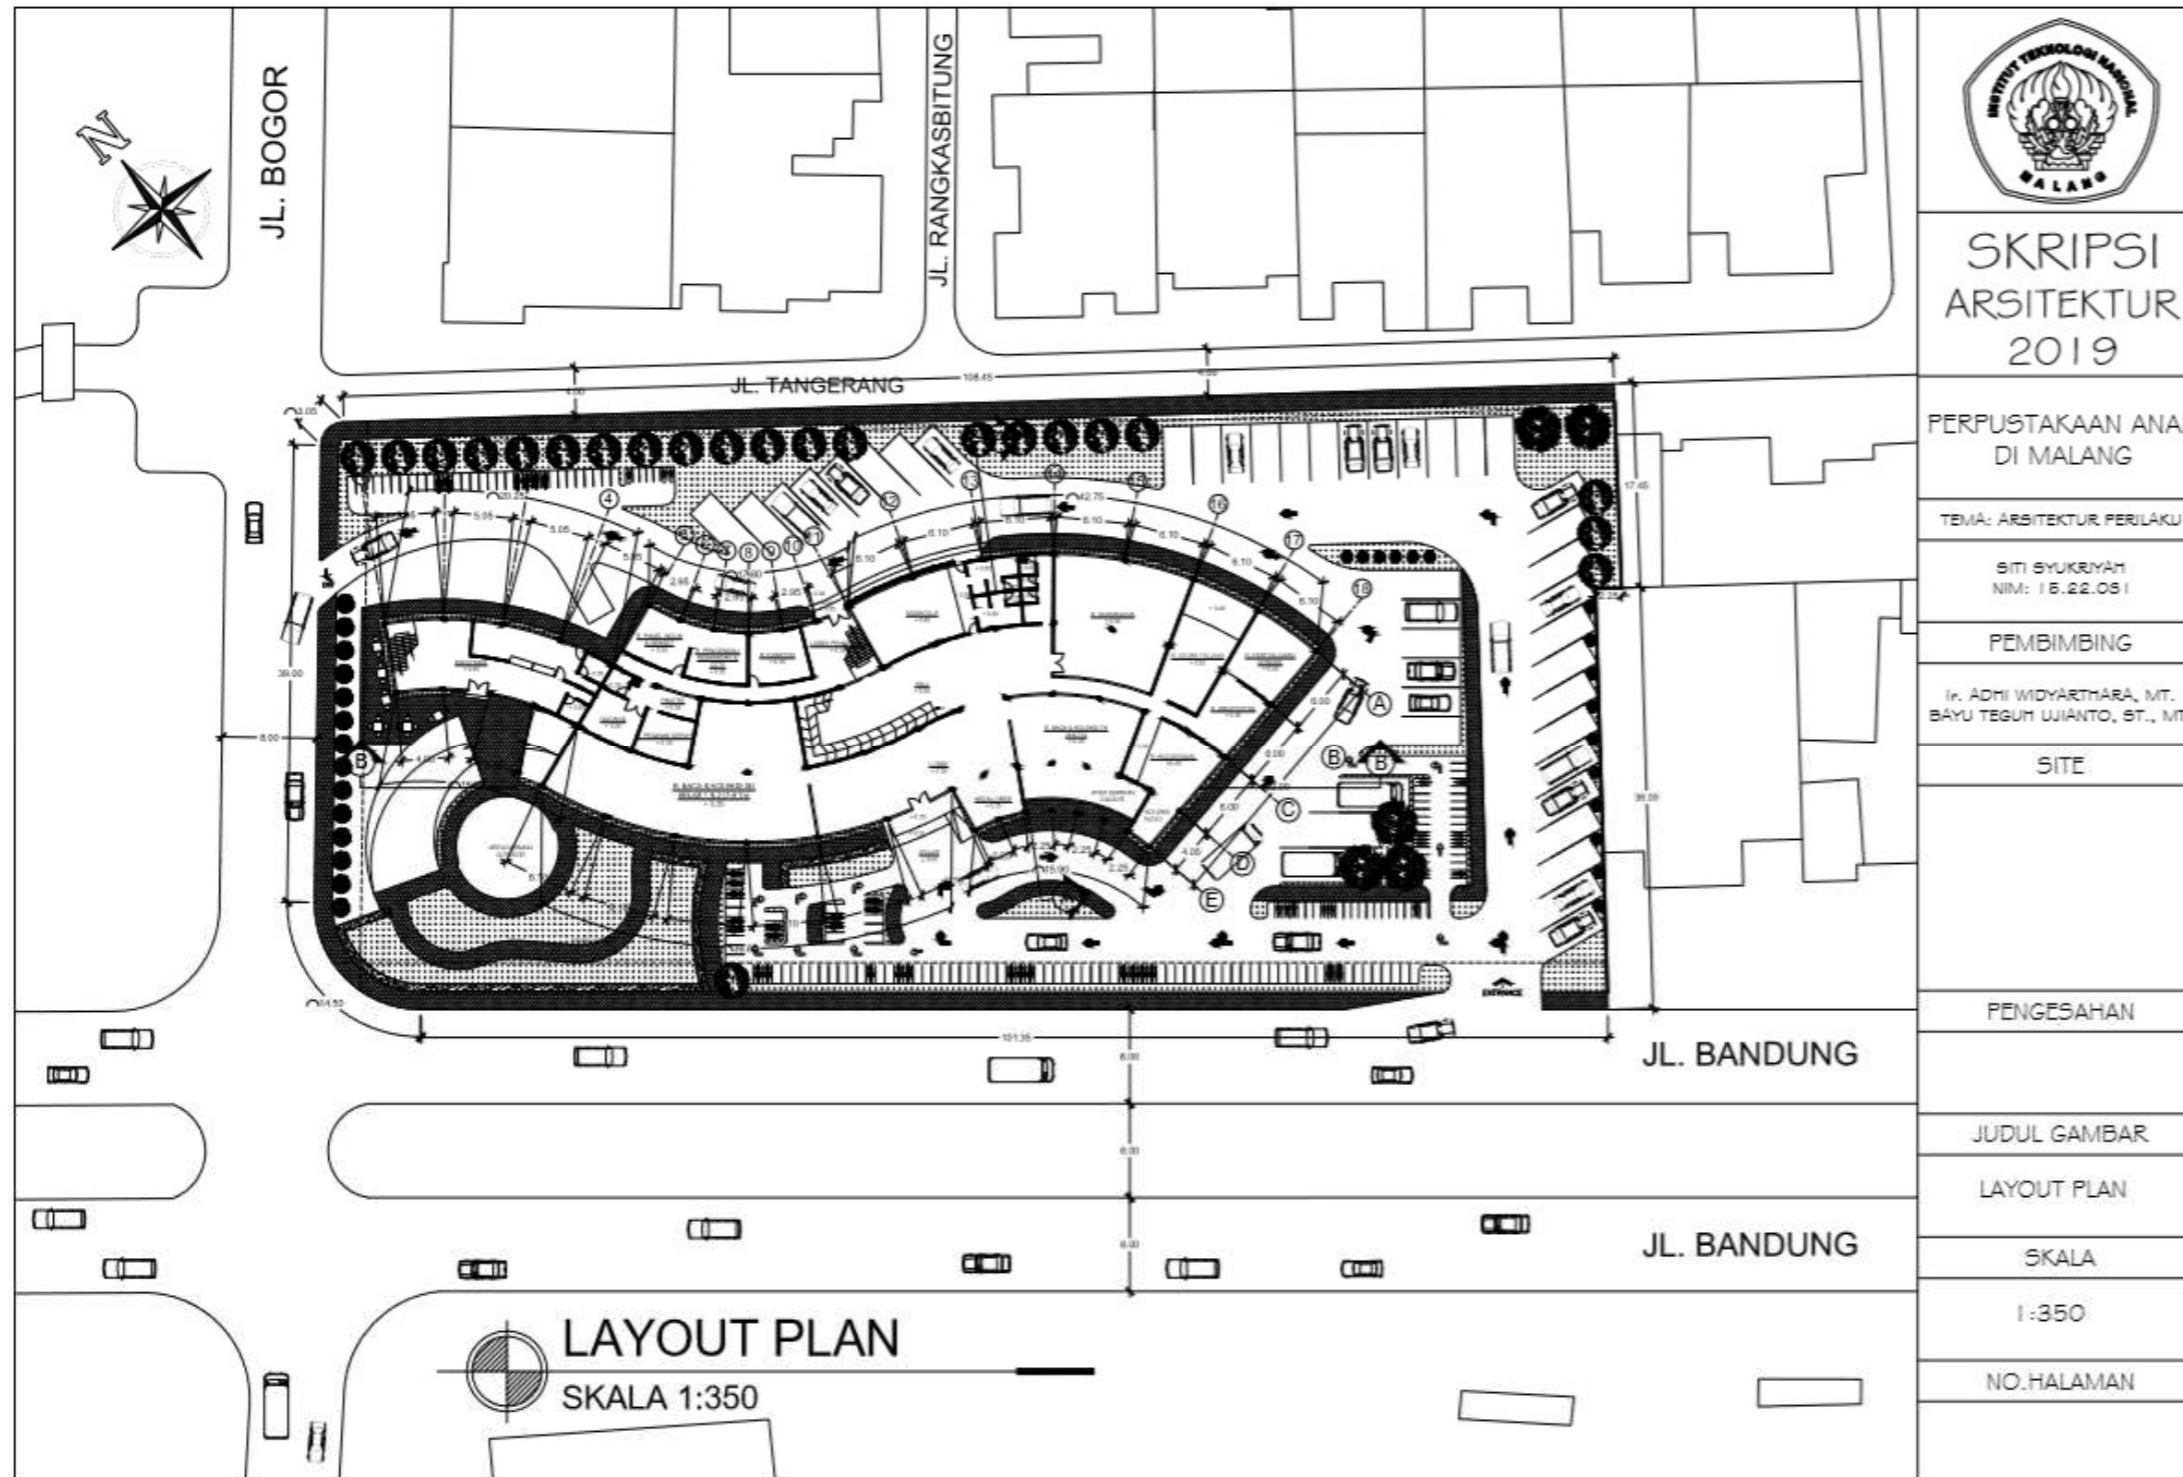




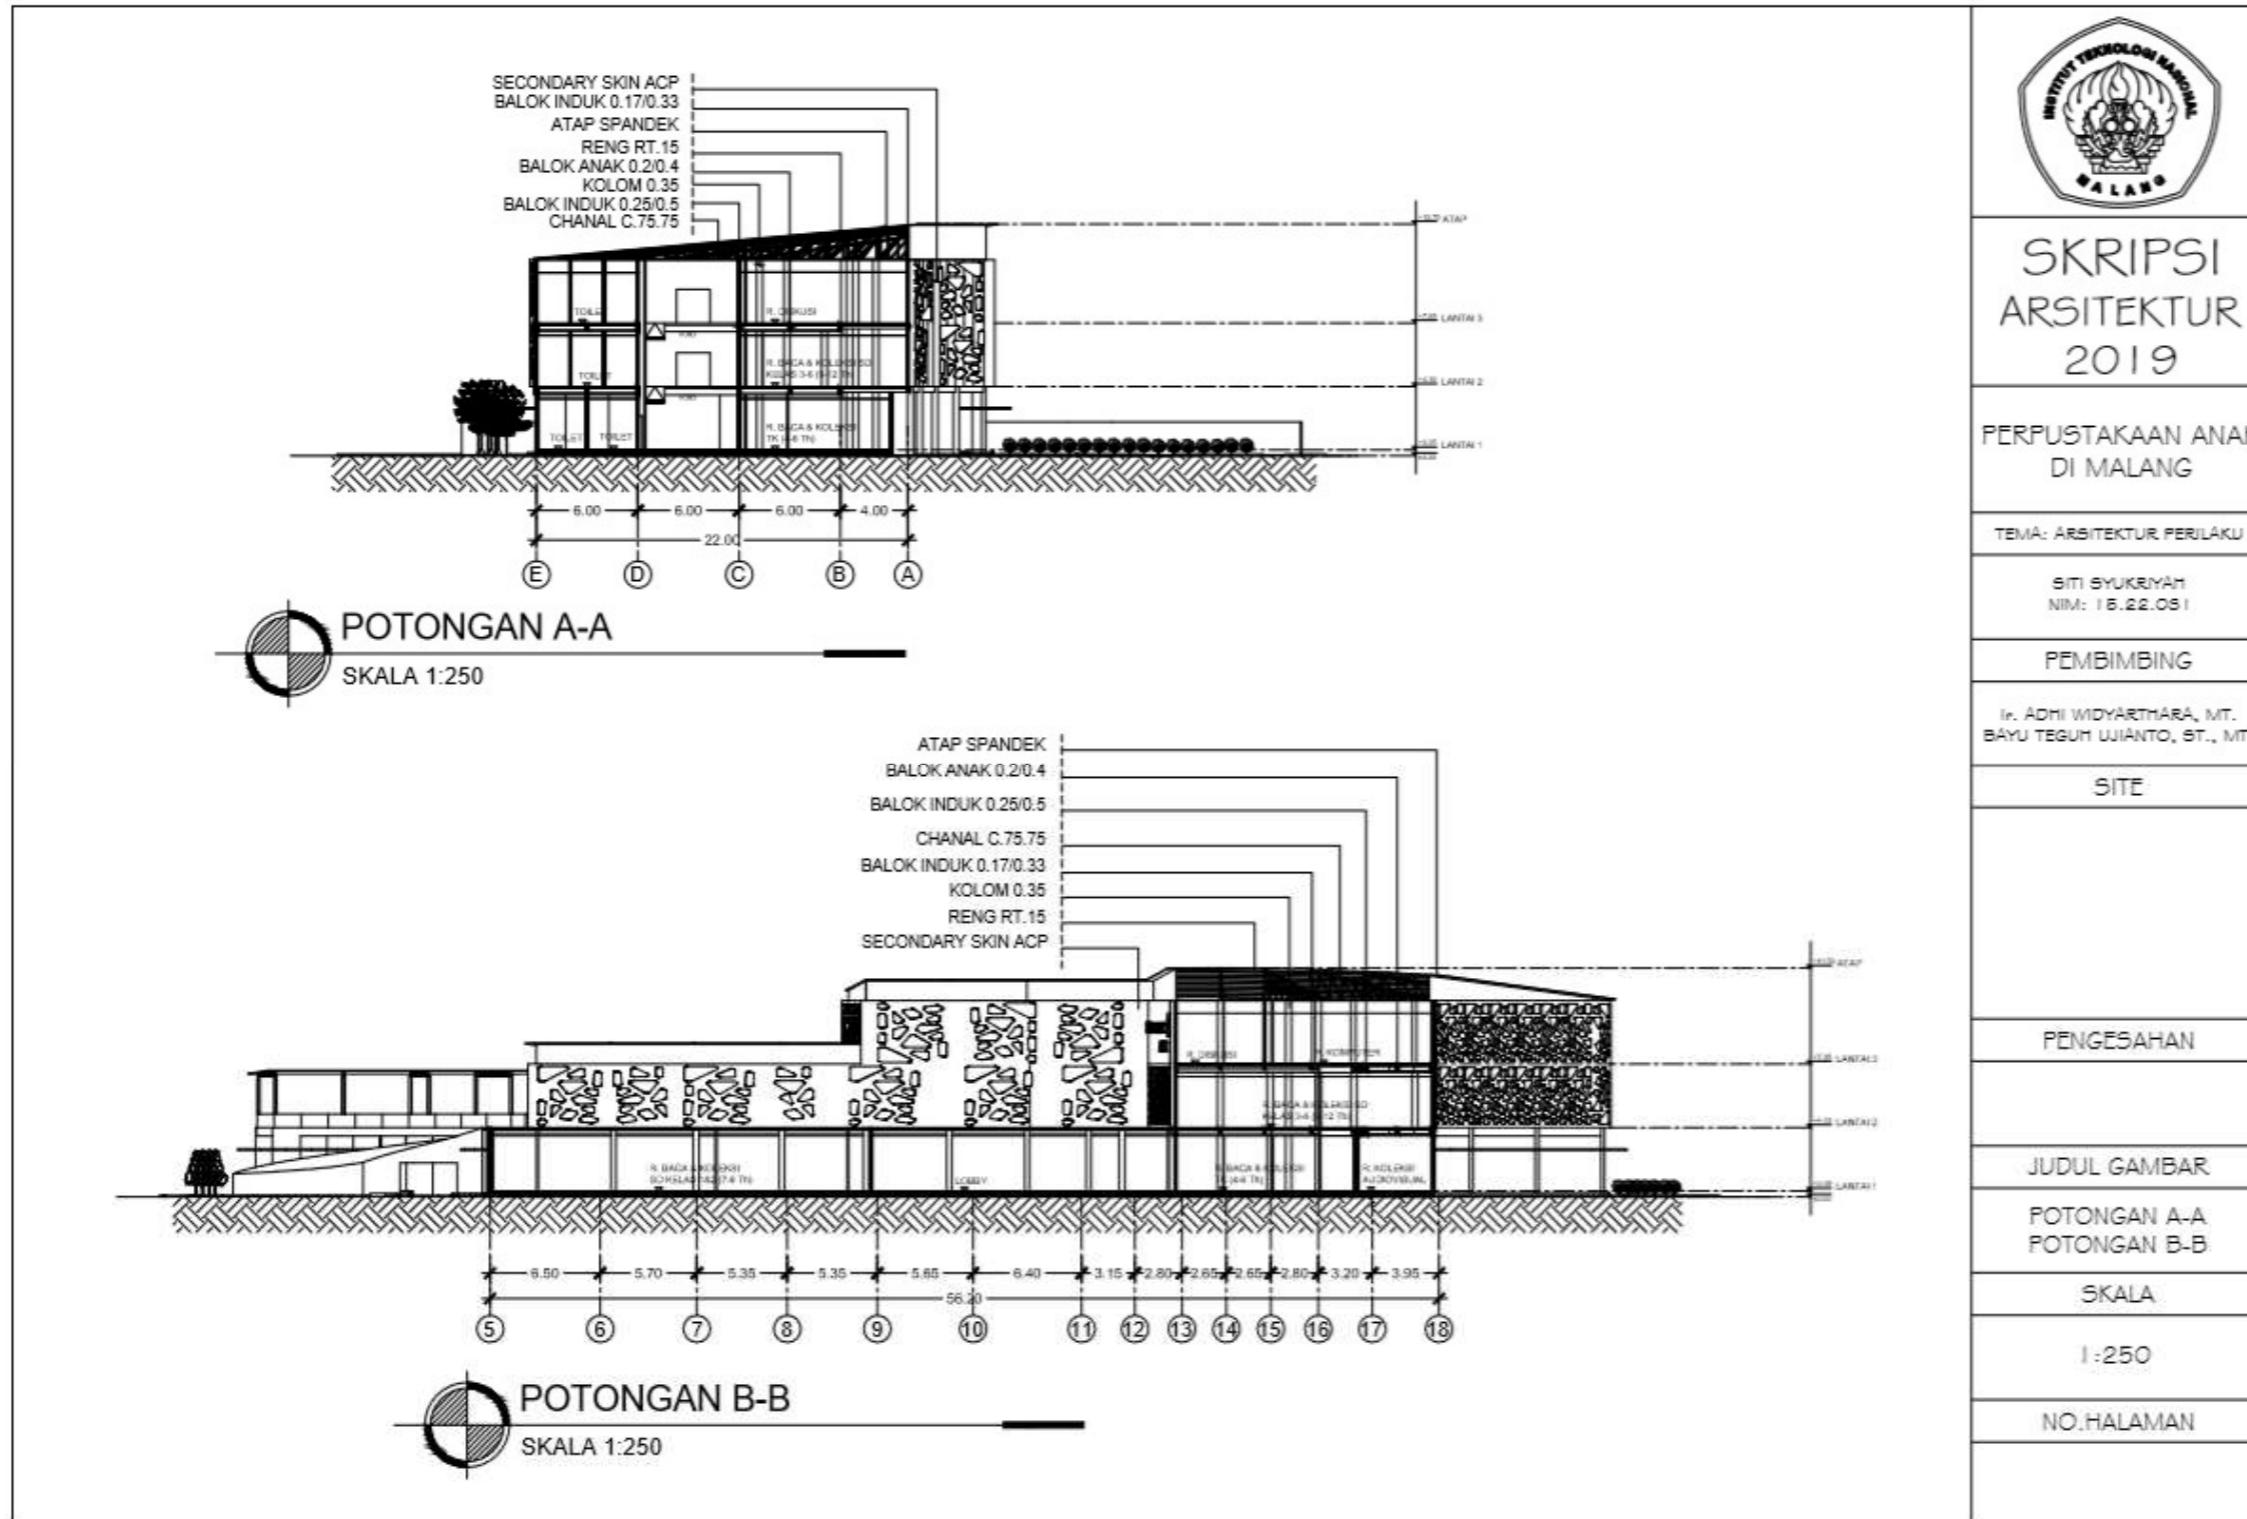

5.2.3. Potongan



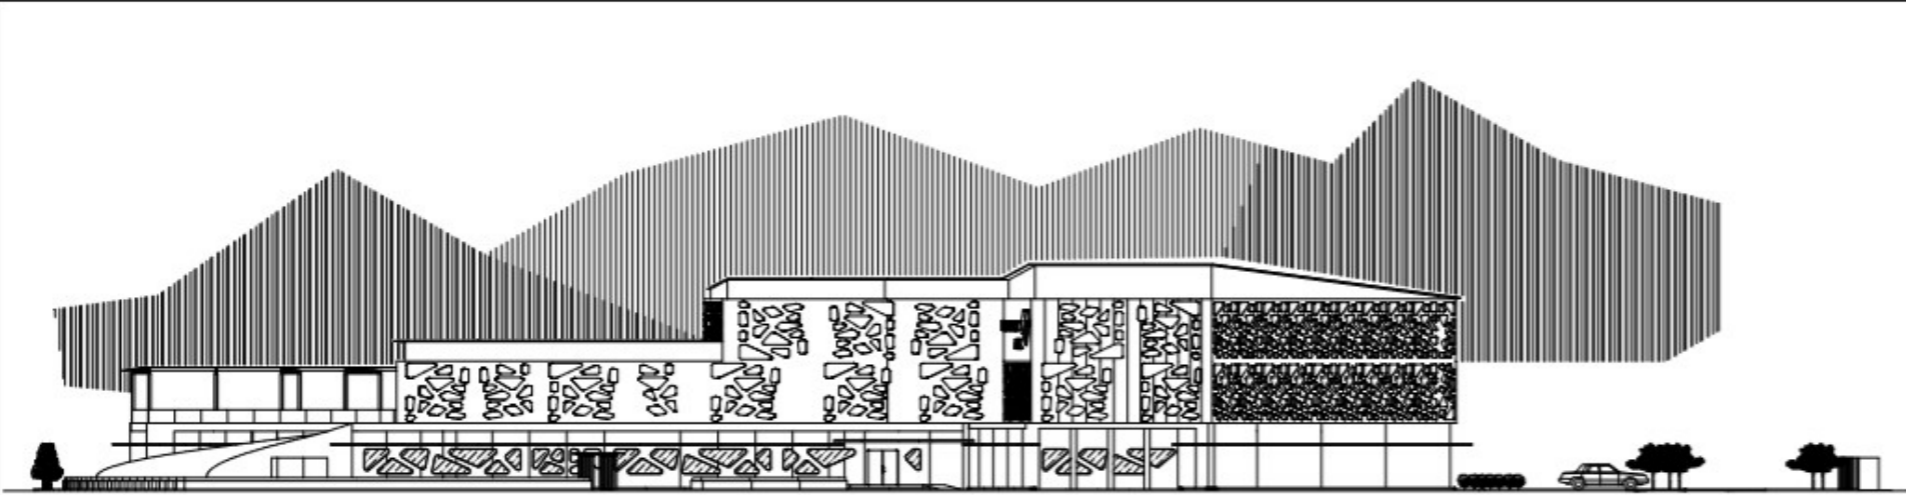


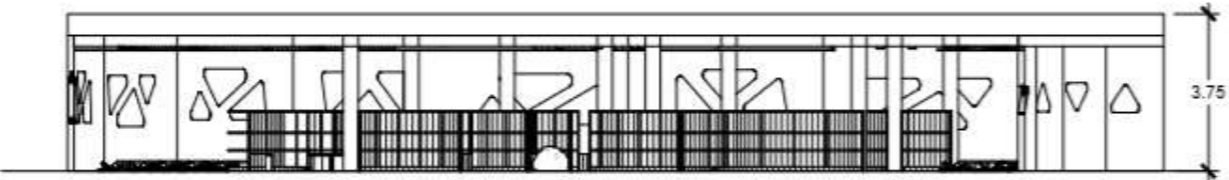
5.2.4. Tampak Depan dan Tampak Belakang

	
<p>TAMPAK DEPAN SKALA 1:250</p>	<p>SKRIPSI ARSITEKTUR 2019</p>
	<p>PERPUSTAKAAN ANAK DI MALANG</p>
<p>TAMPAK BELAKANG SKALA 1:250</p>	<p>TEMA: ARSITEKTUR PERILAKU SITI SYUKRIYAH NIM: 18.22.051</p>
	<p>PEMBIMBING Ir. ADHI WIDYARTHARA, MT. BAYU TEGUH UJIANTO, ST., MT.</p>
	<p>SITE</p>
	<p>PENGESAHAN</p>
	<p>JUDUL GAMBAR TAMPAK DEPAN TAMPAK BELAKANG</p>
	<p>SKALA 1:250</p>
	<p>NO. HALAMAN</p>


5.2.5. Detail



KEYPLAN



R. BACA & KOLEKSI SD KELAS 3-6 (USIA 9-12 Th)  
SKALA 1:50



SKRIPSI  
ARSITEKTUR  
2019

PERPUSTAKAAN ANAK  
DI MALANG

TEMA: ARSITEKTUR PERILAKU

SITI SYUKRIYAH  
NIM: 15.22.051

PEMBIMBING

Ir. ADHI WIDYARTHARA, MT.  
BAYU TEGUH UJIAN TO, ST., MT.

SITE

---

PENGESAHAN

---

JUDUL GAMBAR

DETAIL RUANGAN

---


SKALA

1:200


---

NO. HALAMAN


00

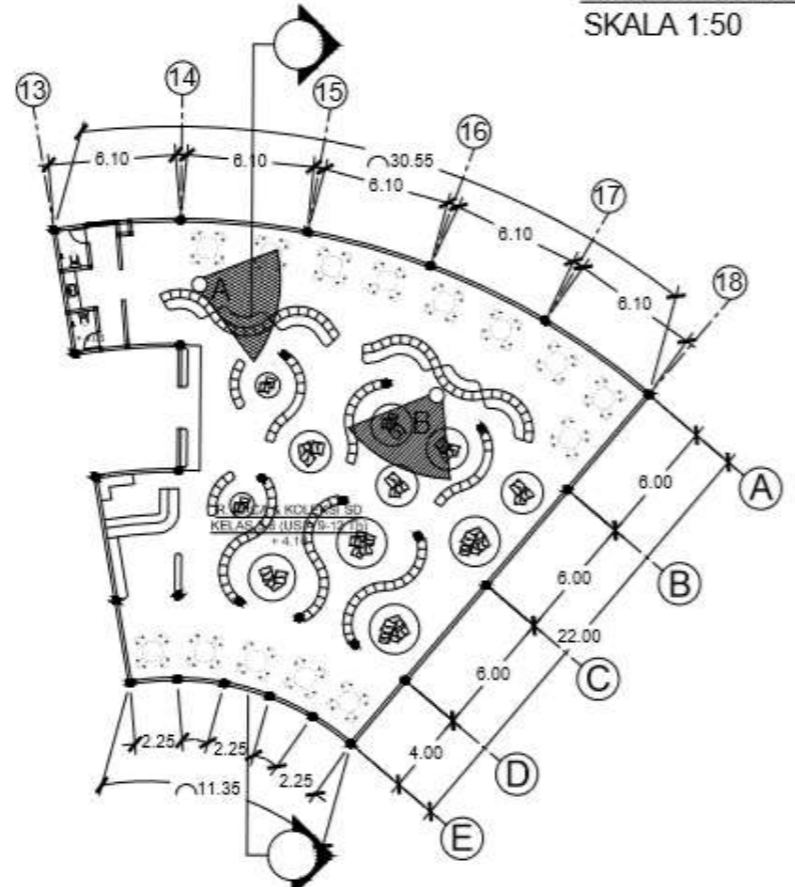

R. BACA & KOLEKSI SD KELAS 3-6 (USIA 9-12 Th)  
SKALA 1:200



3 DIMENSI INTERIOR A



3 DIMENSI INTERIOR B



5.2.6. Visual 3Dimensi

	<p>SKRIPSI ARSITEKTUR 2019</p>
	<p>PERPUSTAKAAN ANAK DI MALANG</p>
	<p>TEMA: ARSITEKTUR PERILAKU</p>
	<p>SITI SYUKRIYAH NIM: 15.22.051</p>
	<p>PEMBIMBING</p>
	<p>Ir. ADHI WIDYARTHARA, MT. BAYU TEGUH UJIANTO, ST., MT.</p>
	<p>SITE</p>
	<p>PENGESAHAN</p>
	<p>JUDUL GAMBAR</p>
	<p>DETAIL RUANGAN</p>
	<p>SKALA</p>
	<p>NTS</p>
	<p>NO. HALAMAN</p>

3 DIMENSI  
SKALA NTS