



Denah Lantai 2
skala 1 : 200

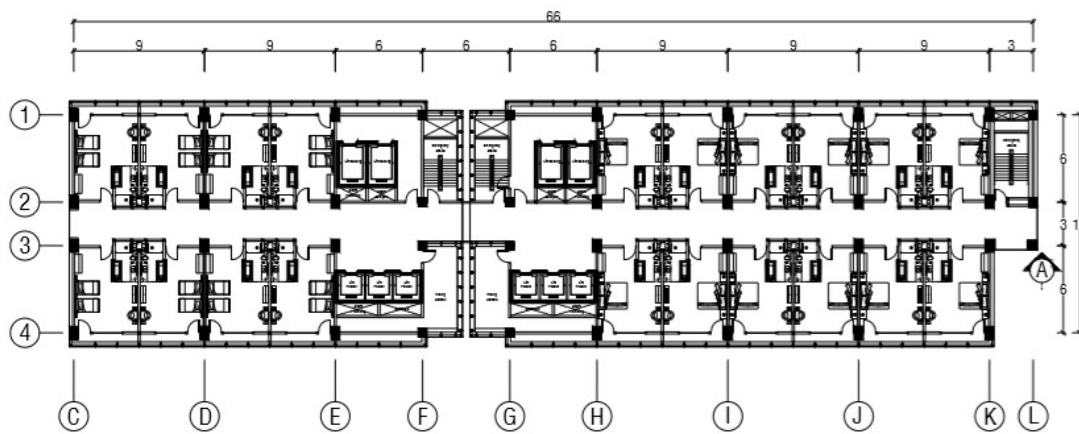

SKRIPSI ARSITEKTUR 2019
HOTEL BINTANG **** DI KOTA MALANG
TEMA ARSITEKTUR HIGH - TECH
NAMA : MA'ARIF PRANAJAYA NIM : 1522066
DOSEN PEMBIMBING Ir. BREEZE MARINGKA, MSA. Ir. BUDI FATHONY, MT.
SITE
PENGESAHAN
JUDUL GAMBAR DENAH LT. 2
SKALA 1 : 200
NO. HALAMAN 5



Denah Lantai 3 - 7
Deluxe Room
skala 1 : 200

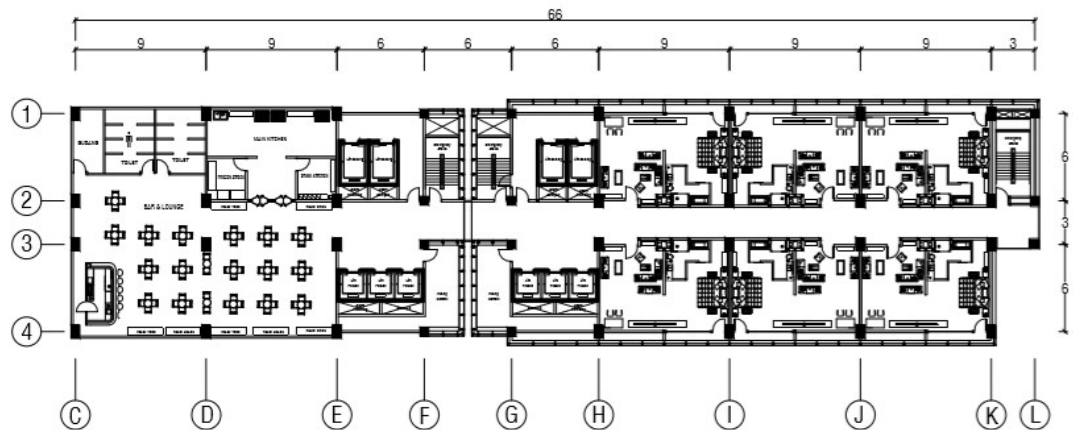

Denah Lantai 8
Superior Room
skala 1 : 200



SKRIPSI
ARSITEKTUR
2019

HOTEL BINTANG ****
DI KOTA MALANG

TEMA ARSITEKTUR HIGH - TECH

NAMA : MA'ARIF PRANAJAYA
NIM : 1522066

DOSEN PEMBIMBING

Ir. BREEZE MARINGKA, MSA.
Ir. BUDI FATHONY, MT.

SITE

PENGESAHAN

JUDUL GAMBAR



DENAH LT. 3 - 7
DENAH LT. 8

SKALA

1 : 200

NO. HALAMAN

6

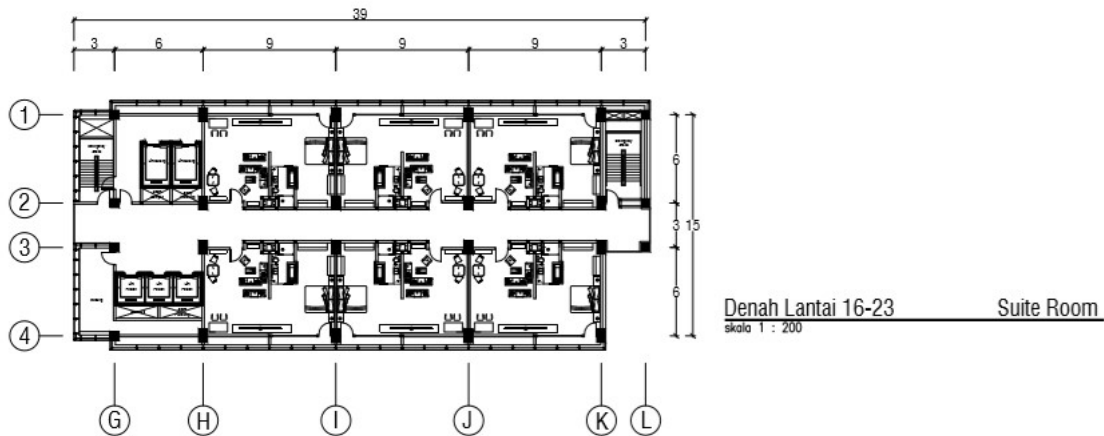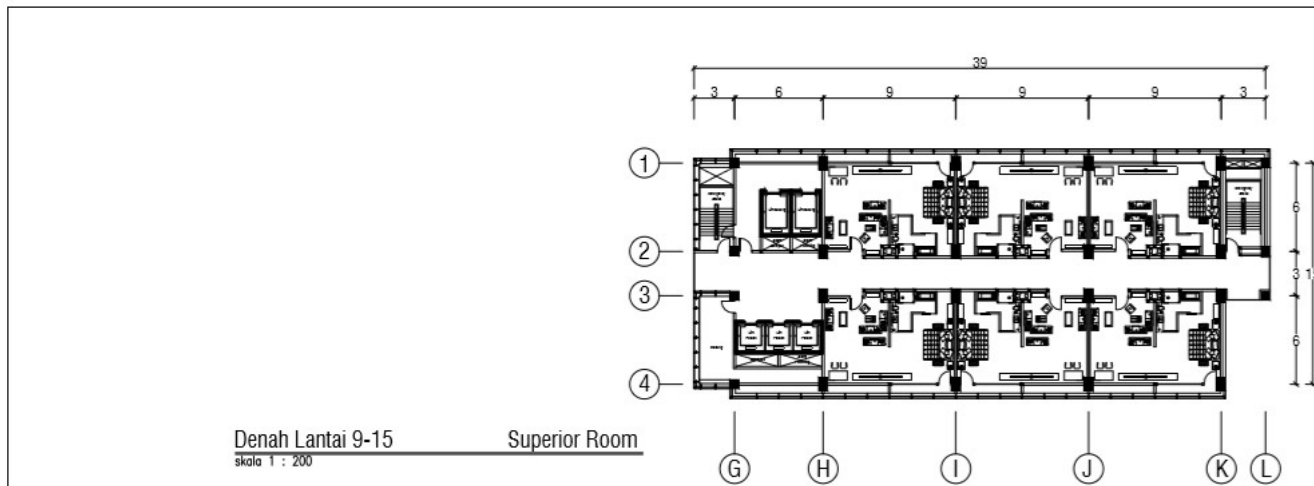

SKRIPSI
ARSITEKTUR
2019

HOTEL BINTANG ****
DI KOTA MALANG

TEMA ARSITEKTUR HIGH - TECH

NAMA : MA'ARIF PRANAJAYA
NIM : 1522086

DOSEN PEMBIMBING

Ir. BREEZE MARINGKA, MSA.
Ir. BUDI FATHONY, MT.

SITE

PENGESAHAN

JUDUL GAMBAR

DENAH LT. 9 - 15
DENAH LT. 16 - 23

SKALA

1 : 200

NO. HALAMAN

7